

FIELDWORK

150 Langridge Street
Collingwood 3066, Victoria
hello@fieldworkprojects.com.au
fieldworkprojects.com.au

NOTE: THIS DRAWING SHOULD BE READ IN CONJUNCTION WITH ALL RELEVANT CONTRACTS, SPECIFICATIONS, SCHEDULES AND DRAWINGS. DIMENSIONS ARE IN MILLIMETRES AND LEVELS ARE IN METRES. DO NOT SCALE OFF DRAWINGS. USE FIGURED DIMENSIONS ONLY. CHECK AND VERIFY ALL DIMENSIONS ON SITE PRIOR TO COMMENCING WORK. CONTRACTOR TO NOTIFY ARCHITECT OF ANY DISCREPANCY IN DOCUMENTATION AND WAIT FOR INSTRUCTION PRIOR TO CONTINUING WITH WORK. BUILDING CONTRACTOR TO COORDINATE ALL SERVICES IN ACCORDANCE WITH SERVICES DOCUMENTATION AND CHECK PENETRATION POSITIONS PRIOR TO COMMENCEMENT OF WORK. ALL SHOP DRAWINGS ARE TO BE SUBMITTED TO THE ARCHITECT FOR APPROVAL AND MANUFACTURE SHALL NOT COMMENCE PRIOR TO THE RETURN OF THE DRAWINGS SIGNED BY THE ARCHITECT AND RELEVANT CONSULTANT. BUILDING TO BE SET OUT BY LICENSED LAND SURVEYOR WITH TITLE REESTABLISHMENT TO CARRIED OUT AT THE TIME OF SETOUT.

ALL RIGHTS RESERVED. THIS WORK IS COPYRIGHT AND CAN NOT BE REPRODUCED IN ANY FORM OR BY ANY MEANS (GRAPHIC, ELECTRONIC OR PHOTOCOPIING) WITHOUT THE WRITTEN PERMISSION OF FIELDWORK PTY LTD. ANY LICENCE, EXPRESSED OR IMPLIED TO USE THIS DOCUMENT FOR ANY PURPOSE WHATSOEVER IS RESTRICTED TO THE TERMS OF THE AGREEMENT OR IMPLIED AGREEMENT BETWEEN FIELDWORK PTY LTD AND THE INSTRUCTING PARTY.




SK-122
MADE-SAFE SPACES PLAN

1:400 at A3

28-Jul-17

COLLINGWOOD ARTS PRECINCT
35 JOHNSTON STREET, COLLINGWOOD
MELBOURNE
VICTORIA 3066, AUSTRALIA



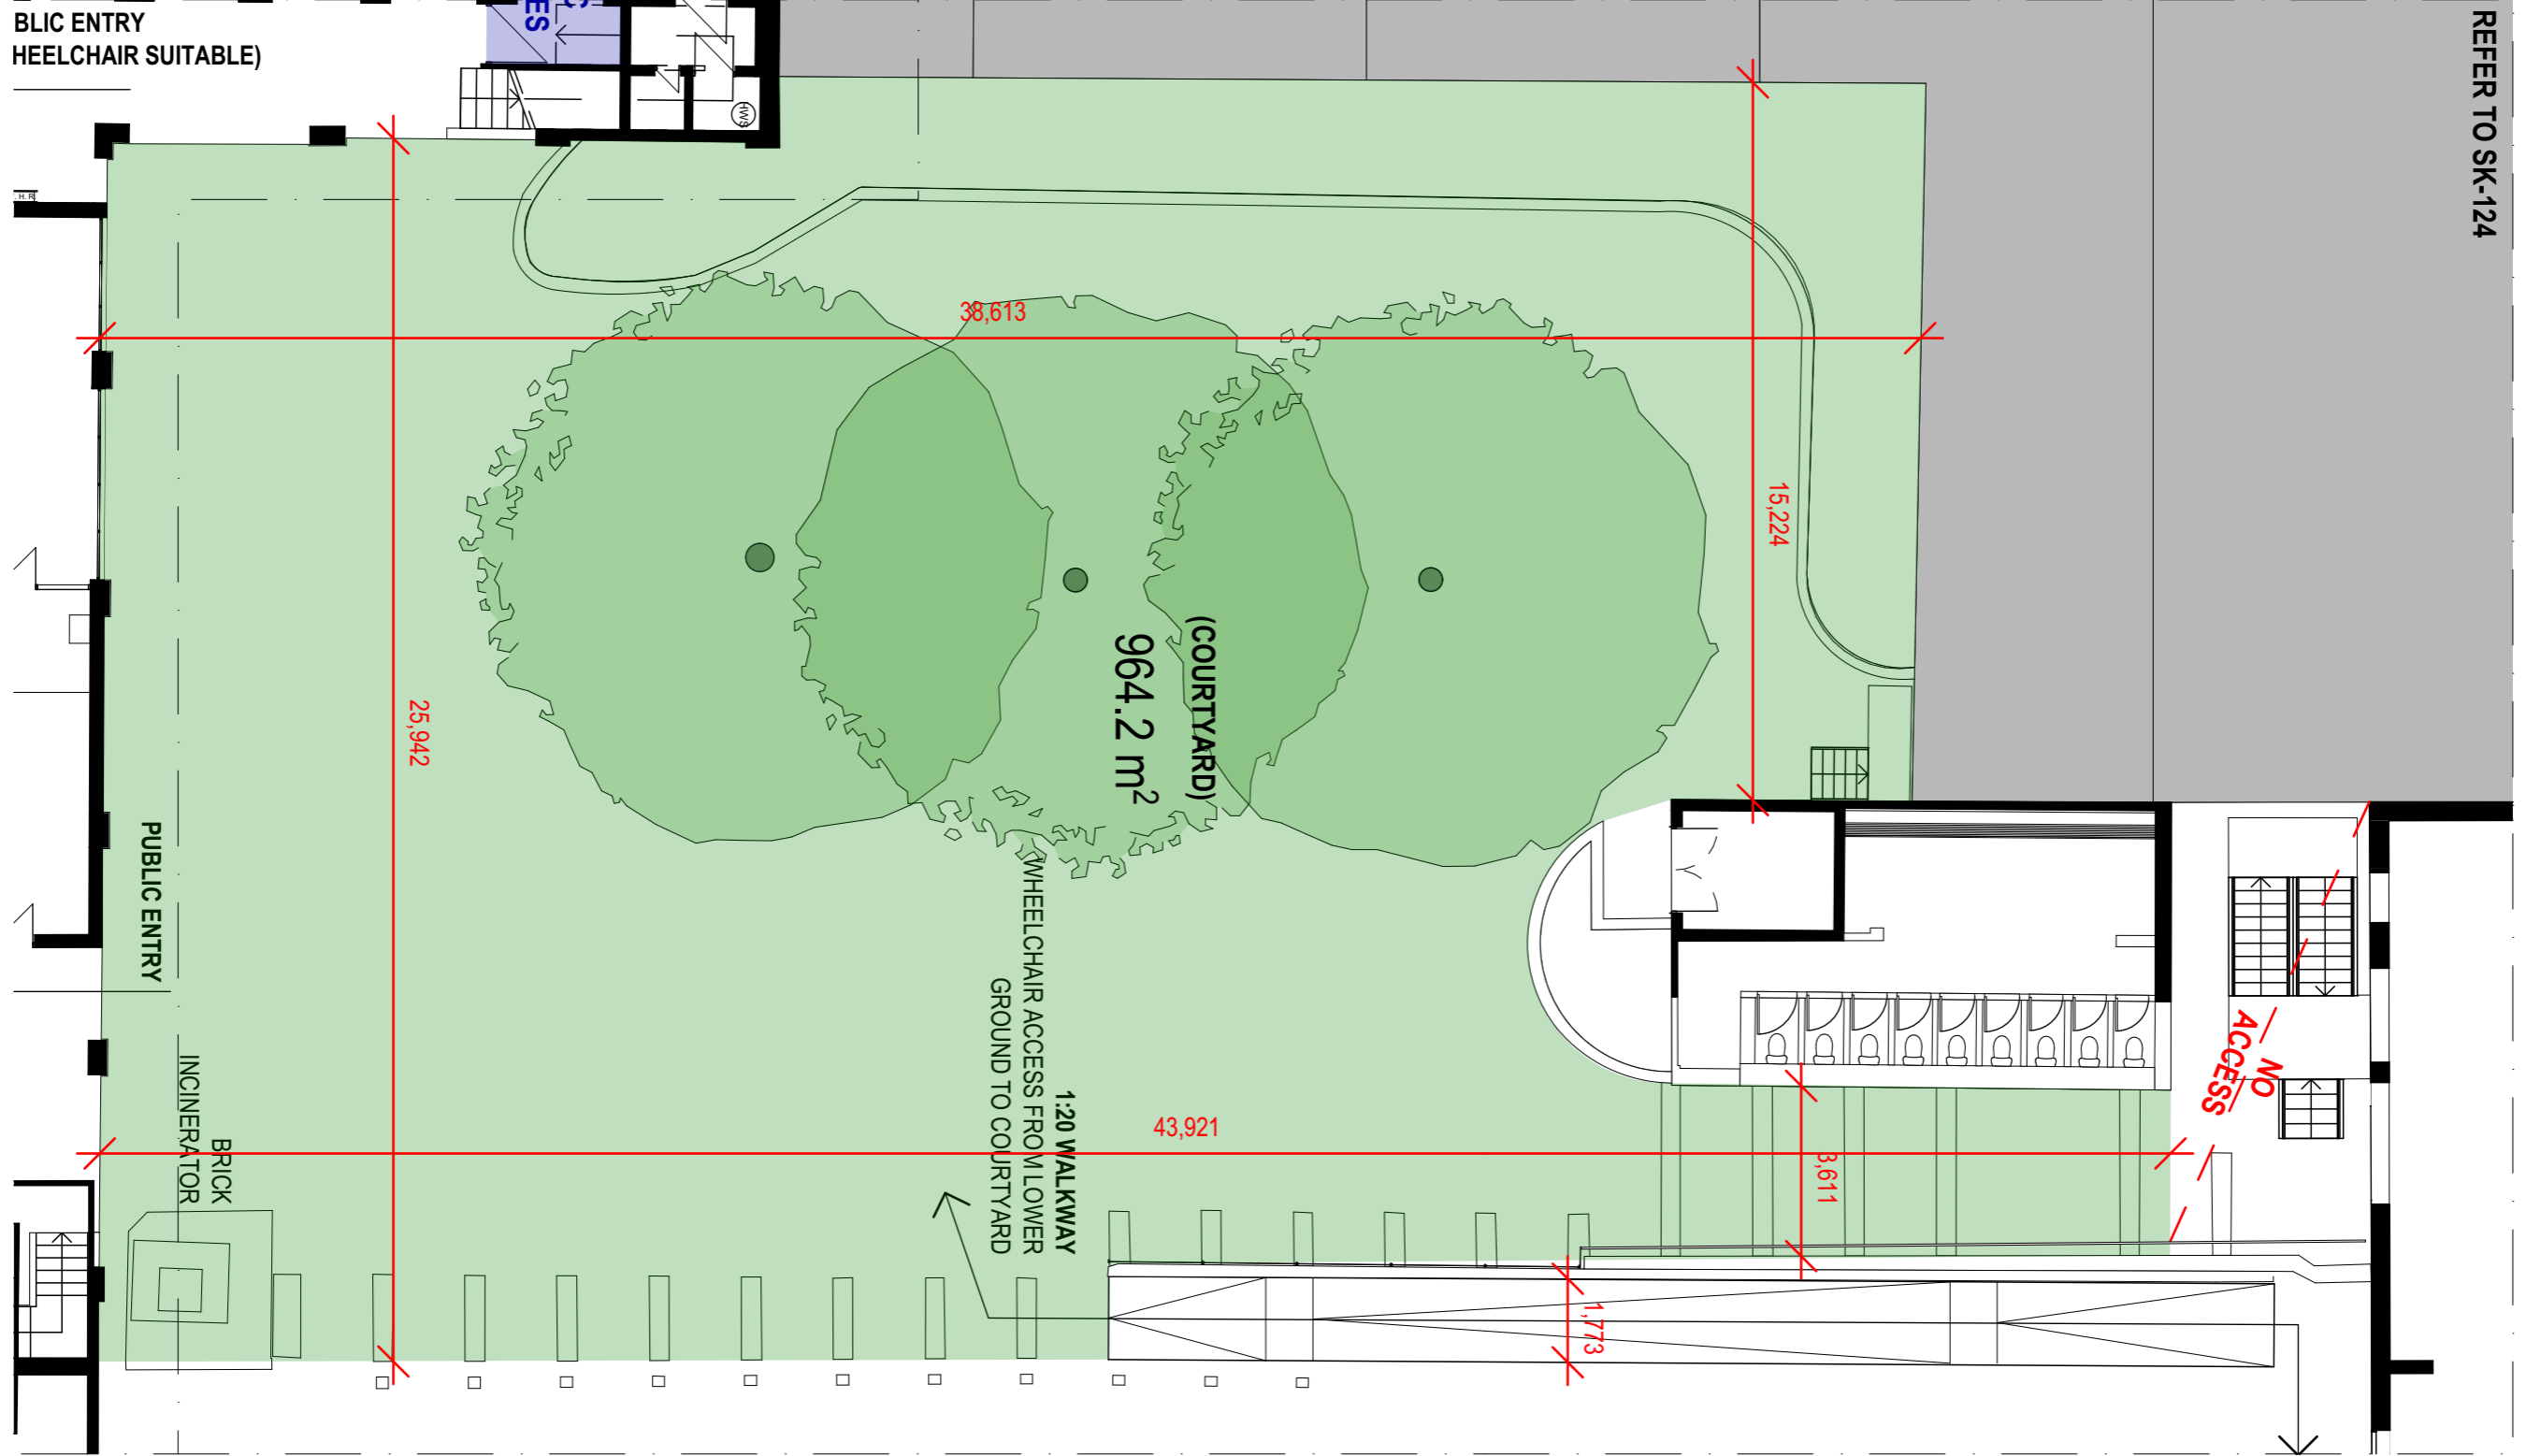

FIELDWORK

150 Langridge Street
Collingwood 3066, Victoria
hello@fieldworkprojects.com.au
fieldworkprojects.com.au

NOTE: THIS DRAWING SHOULD BE READ IN CONJUNCTION WITH ALL RELEVANT CONTRACTS, SPECIFICATIONS, SCHEDULES AND DRAWINGS. DIMENSIONS ARE IN MILLIMETRES AND LEVELS ARE IN METRES. DO NOT SCALE OFF DRAWINGS. USE FIGURED DIMENSIONS ONLY. CHECK AND VERIFY ALL DIMENSIONS ON SITE PRIOR TO COMMENCING WORK. CONTRACTOR TO NOTIFY ARCHITECT OF ANY DISCREPANCY IN DOCUMENTATION AND WAIT FOR INSTRUCTION PRIOR TO CONTINUING WITH WORK. BUILDING CONTRACTOR TO COORDINATE ALL SERVICES IN ACCORDANCE WITH SERVICES DOCUMENTATION AND CHECK PENETRATION POSITIONS PRIOR TO COMMENCEMENT OF WORK. ALL SHOP DRAWINGS ARE TO BE SUBMITTED TO THE ARCHITECT FOR APPROVAL AND MANUFACTURE SHALL NOT COMMENCE PRIOR TO THE RETURN OF THE DRAWINGS SIGNED BY THE ARCHITECT AND RELEVANT CONSULTANT. BUILDING TO BE SETOUT BY LICENSED LAND SURVEYOR WITH TITLE REESTABLISHMENT TO CARRIED OUT AT THE TIME OF SETOUT.


ALL RIGHTS RESERVED. THIS WORK IS COPYRIGHT AND CAN NOT BE REPRODUCED IN ANY FORM OR BY ANY MEANS (GRAPHIC, ELECTRONIC OR PHOTOCOPYING) WITHOUT THE WRITTEN PERMISSION OF FIELDWORK PTY LTD. ANY LICENCE, EXPRESSED OR IMPLIED TO USE THIS DOCUMENT FOR ANY PURPOSE WHATSOEVER IS RESTRICTED TO THE TERMS OF THE AGREEMENT OR IMPLIED AGREEMENT BETWEEN FIELDWORK PTY LTD AND THE INSTRUCTING PARTY.




SK-124
MADE-SAFE SPACES PLAN -
COURTYARD
1:150 at A3
28-Jul-17

COLLINGWOOD ARTS PRECINCT
35 JOHNSTON STREET, COLLINGWOOD
MELBOURNE
VICTORIA 3066, AUSTRALIA



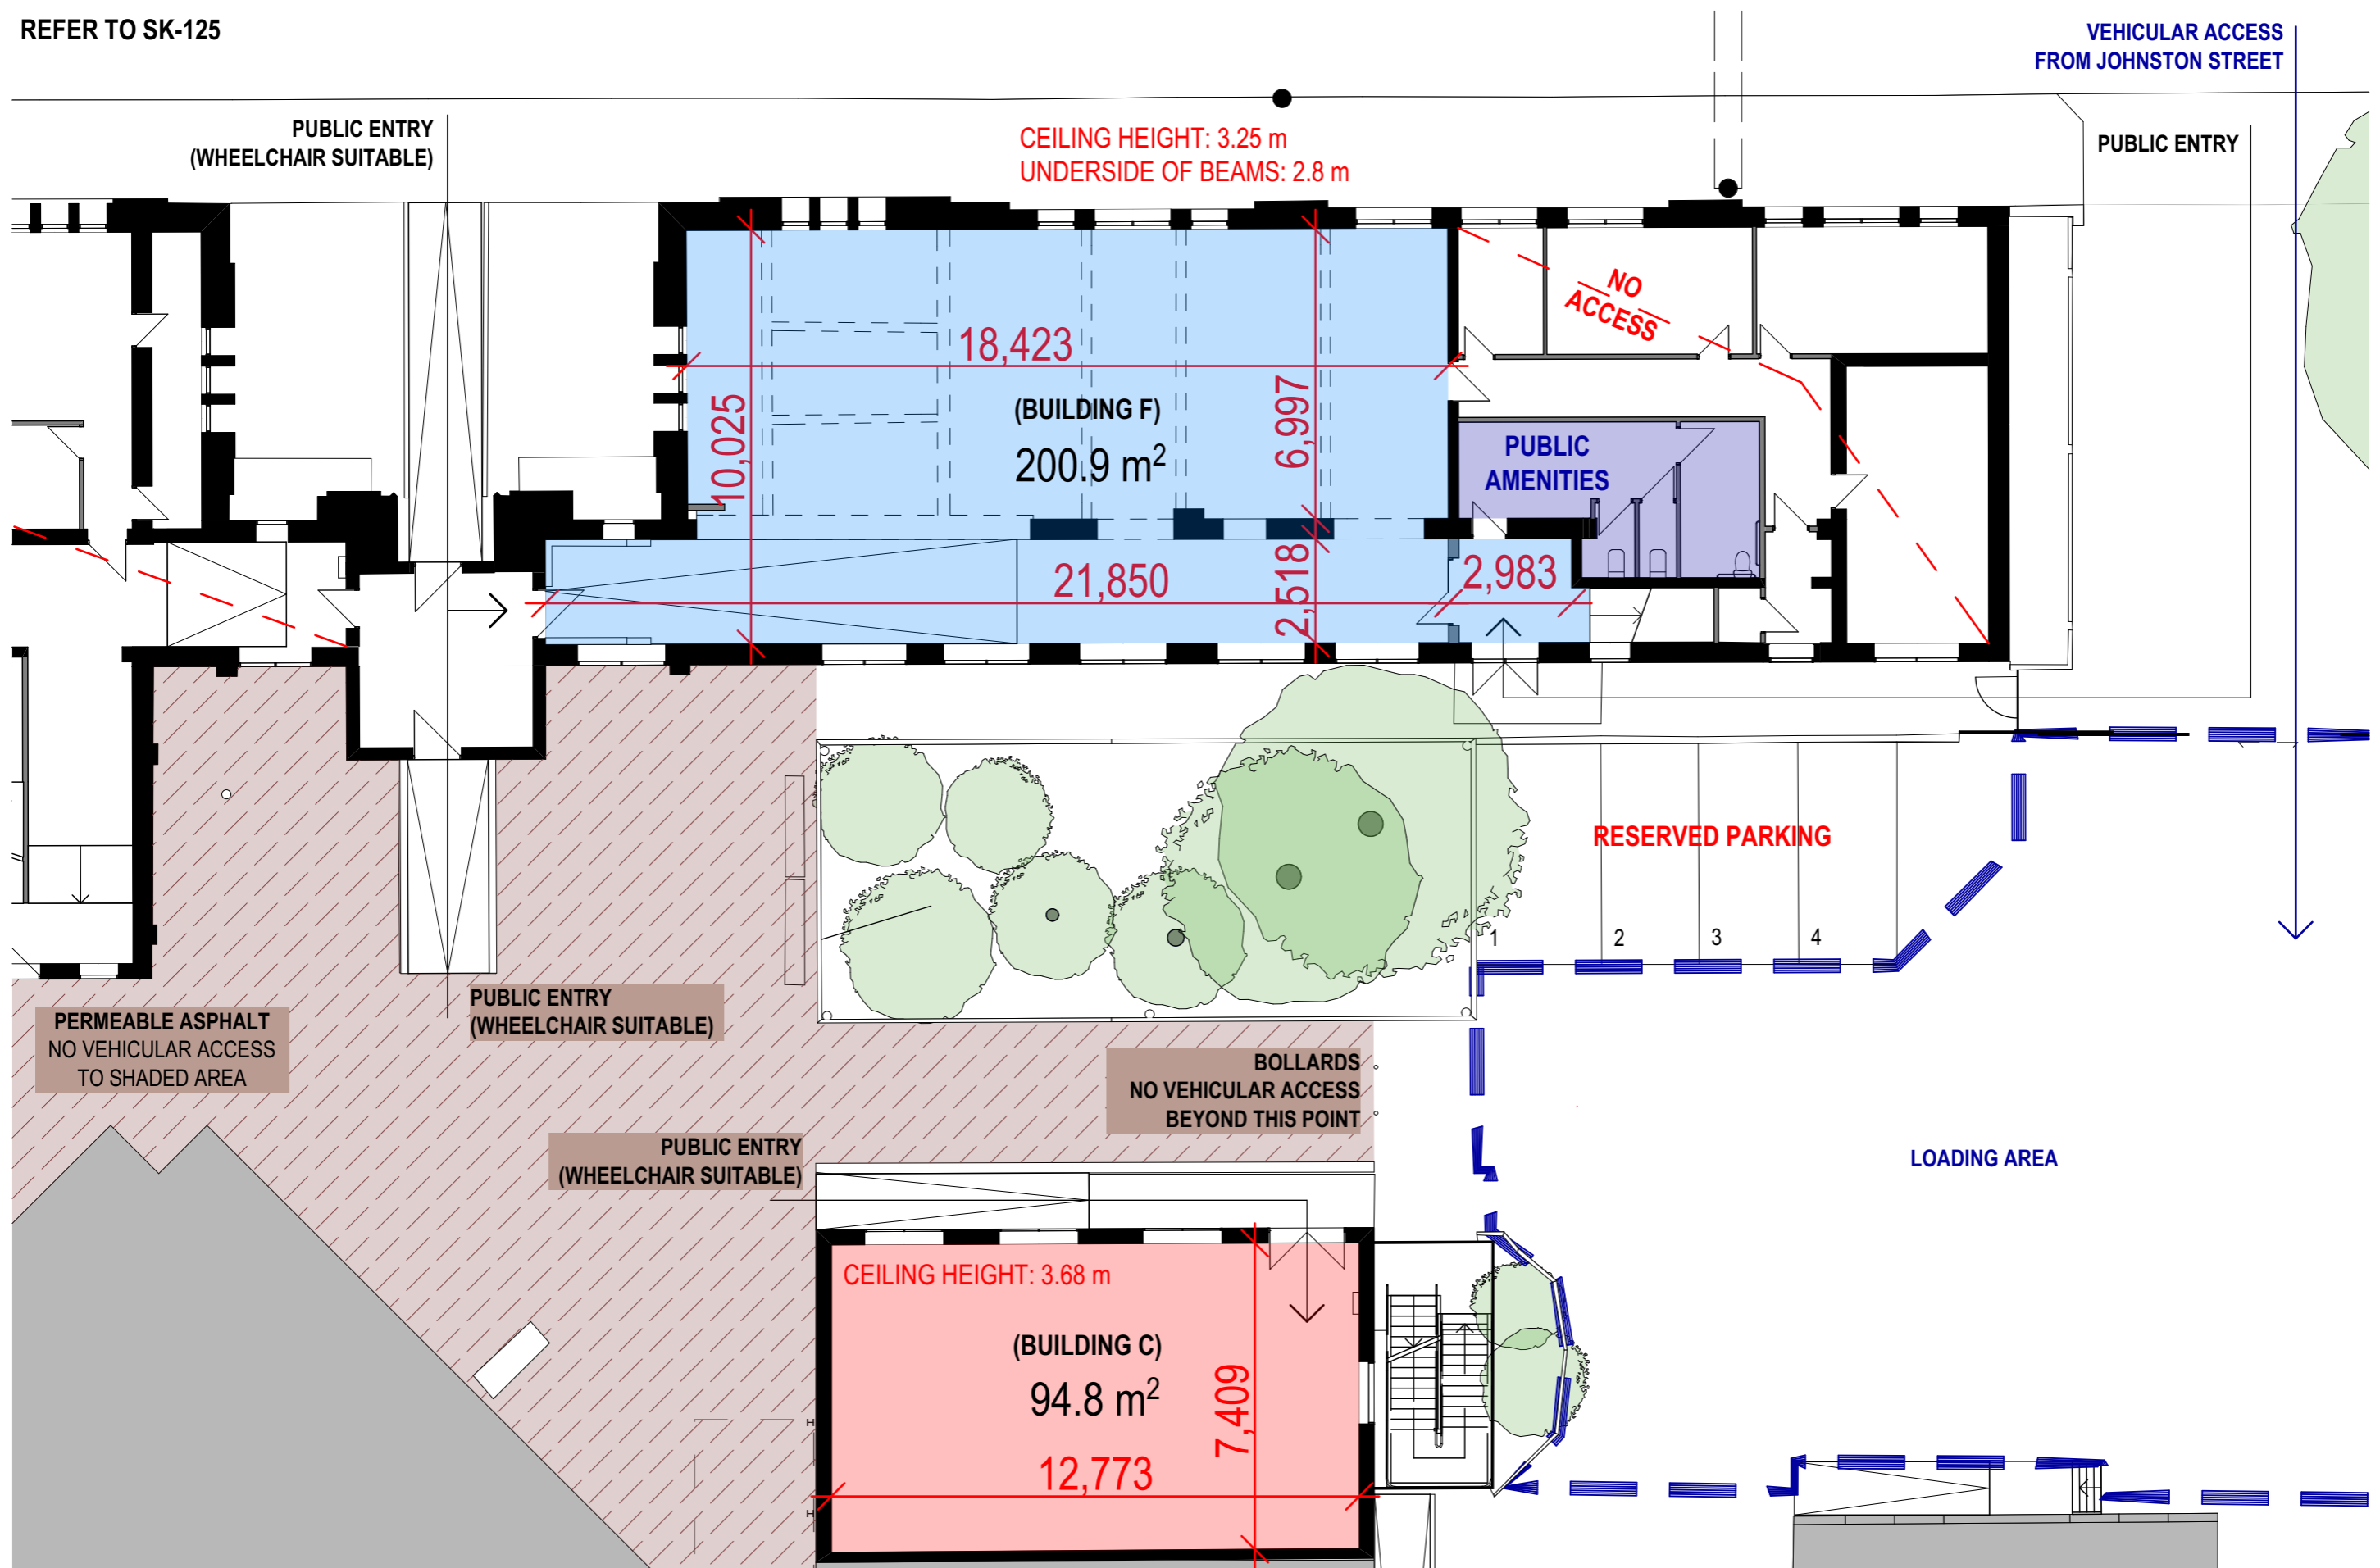

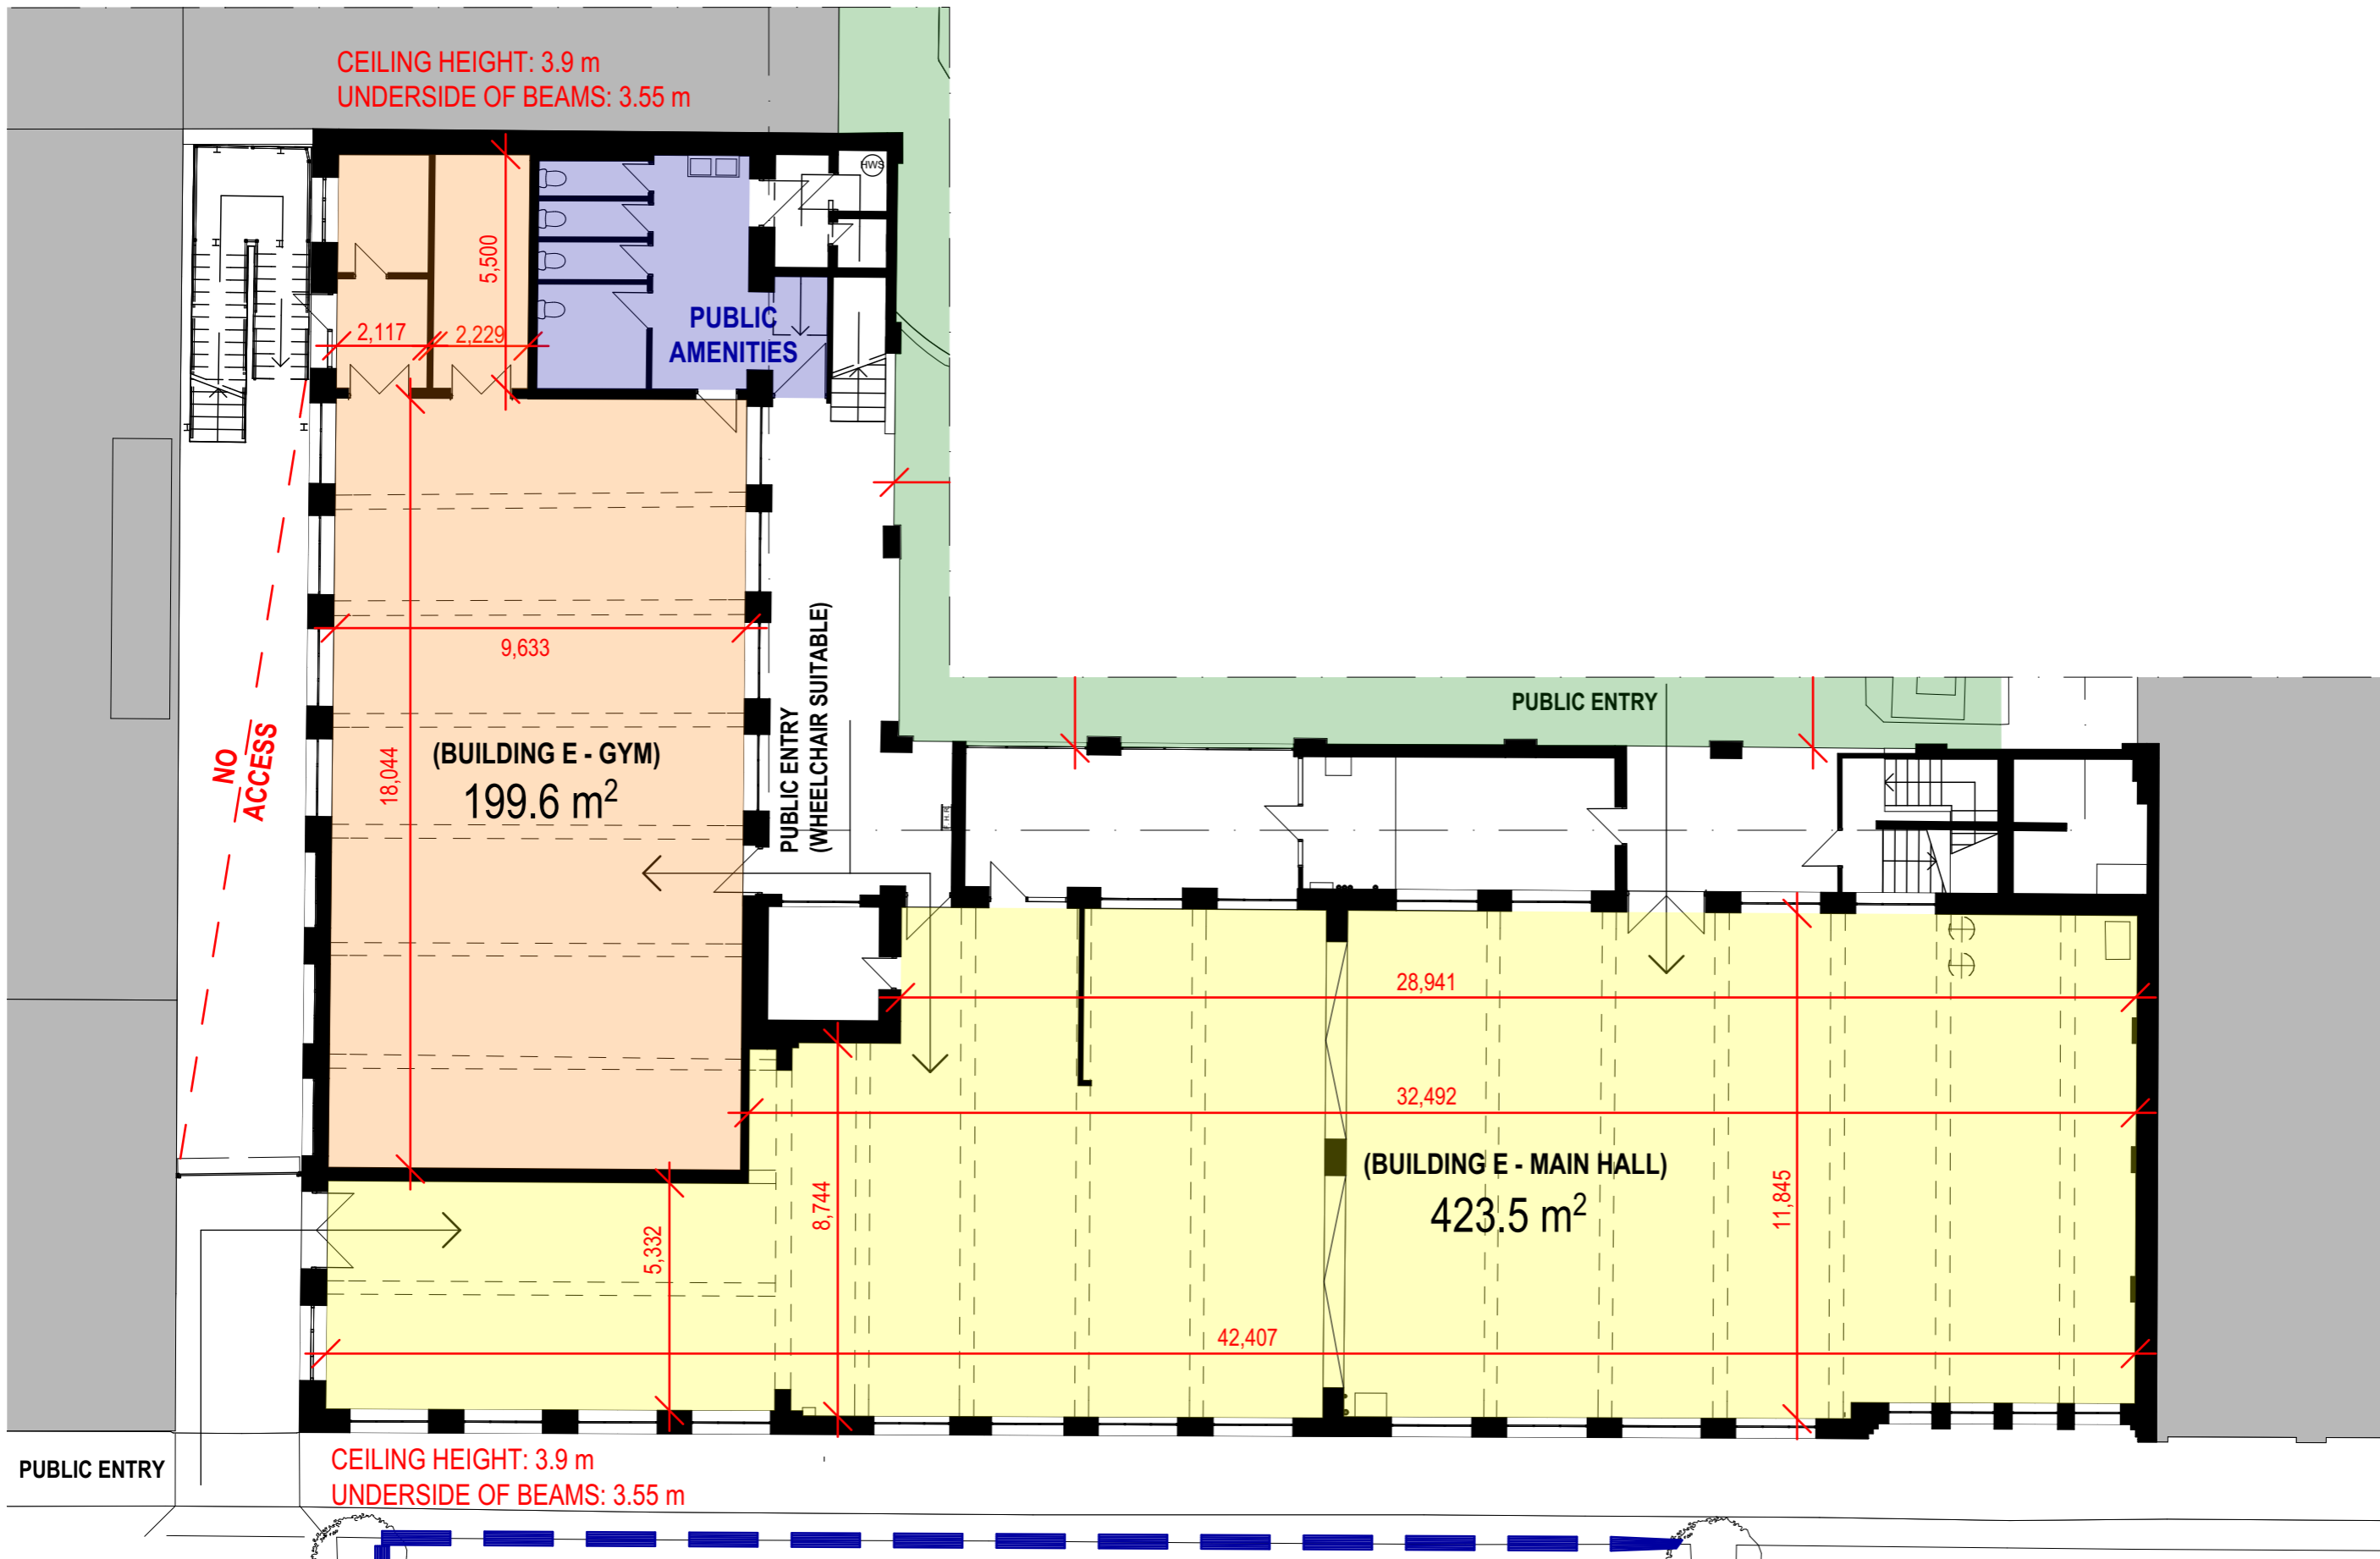

FIELDWORK

150 Langridge Street
Collingwood 3066, Victoria
hello@fieldworkprojects.com.au
fieldworkprojects.com.au

NOTE: THIS DRAWING SHOULD BE READ IN CONJUNCTION WITH ALL RELEVANT CONTRACTS, SPECIFICATIONS, SCHEDULES AND DRAWINGS. DIMENSIONS ARE IN MILLIMETRES AND LEVELS ARE IN METRES. DO NOT SCALE OFF DRAWINGS. USE FIGURED DIMENSIONS ONLY. CHECK AND VERIFY ALL DIMENSIONS ON SITE PRIOR TO COMMENCING WORK. CONTRACTOR TO NOTIFY ARCHITECT OF ANY DISCREPANCY IN DOCUMENTATION AND WAIT FOR INSTRUCTION PRIOR TO CONTINUING WITH WORK. BUILDING CONTRACTOR TO COORDINATE ALL SERVICES IN ACCORDANCE WITH SERVICES DOCUMENTATION AND CHECK PENETRATION POSITIONS PRIOR TO COMMENCEMENT OF WORK. ALL SHOP DRAWINGS ARE TO BE SUBMITTED TO THE ARCHITECT FOR APPROVAL AND MANUFACTURE SHALL NOT COMMENCE PRIOR TO THE RETURN OF THE DRAWINGS SIGNED BY THE ARCHITECT AND RELEVANT CONSULTANT. BUILDING TO BE SETOUT BY LICENSED LAND SURVEYOR WITH TITLE REESTABLISHMENT TO CARRIED OUT AT THE TIME OF SETOUT.

ALL RIGHTS RESERVED. THIS WORK IS COPYRIGHT AND CAN NOT BE REPRODUCED IN ANY FORM OR BY ANY MEANS (GRAPHIC, ELECTRONIC OR PHOTOCOPYING) WITHOUT THE WRITTEN PERMISSION OF FIELDWORK PTY LTD. ANY LICENCE, EXPRESSED OR IMPLIED TO USE THIS DOCUMENT FOR ANY PURPOSE WHATSOEVER IS RESTRICTED TO THE TERMS OF THE AGREEMENT OR IMPLIED AGREEMENT BETWEEN FIELDWORK PTY LTD AND THE INSTRUCTING PARTY.



SK-123
MADE-SAFE SPACES PLAN -
BUILDING E
1:150 at A3
28-Jul-17

COLLINGWOOD ARTS PRECINCT
35 JOHNSTON STREET, COLLINGWOOD
MELBOURNE
VICTORIA 3066, AUSTRALIA

